

13-1g. STAR JASMINE
(TRAIN ONTO FENCE)

3-15g. ALOE ARBORE


5-5g. LANTANA MONTAUIDENSIS
(YELLOW TRAILING LAN.)

POOL EQUIP.

1-15g. PHOENIX ROEBELINII
(PYGMY DATE PALM)
TRANSPLANT BIRDS OF PARADISE

INSTALL HOMEOWNER SCONCES

RENOVATE B.O. W/ SMALLER GRILL,
REFRESHMENT CENTER, FRIDGE
AND TILE COUNTERTOP.

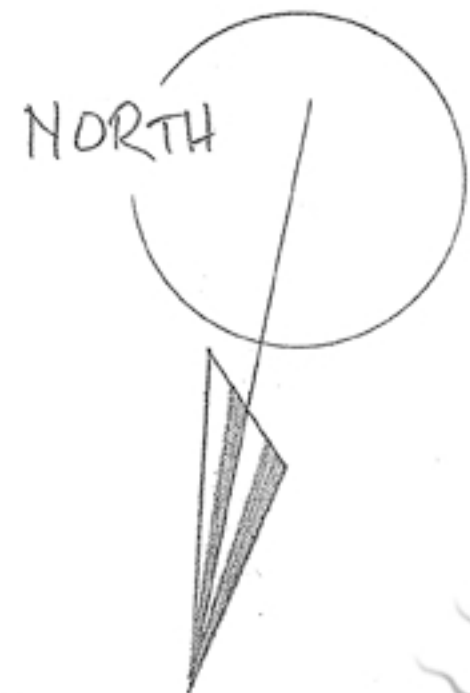

PITKIN
LANDSCAPE
AND DESIGN

CONTRACTORS LIC. # 936538


RECYCLE BROKEN CONCRETE AS GRADE STEPS

ADD TWO BLOCK COURSES ATOP EXISTING WALL. INSTALL GRAY
CONCRETE PATIO AREAS. UPPER DECK W/ CEMENT STEPS, LOWER
DECK STEPS IN SIMILAR FLAGSTONE FACE; TREAD. IRON HAND RAIL.
18" HT. BLOCK; STUCCO RAISED PLANTERS. FLAGSTONE CAP. COMPOST BACKFILL.

TRANSPLANT EXISTING PHOENIX ROEBELINII

DECK

SPA

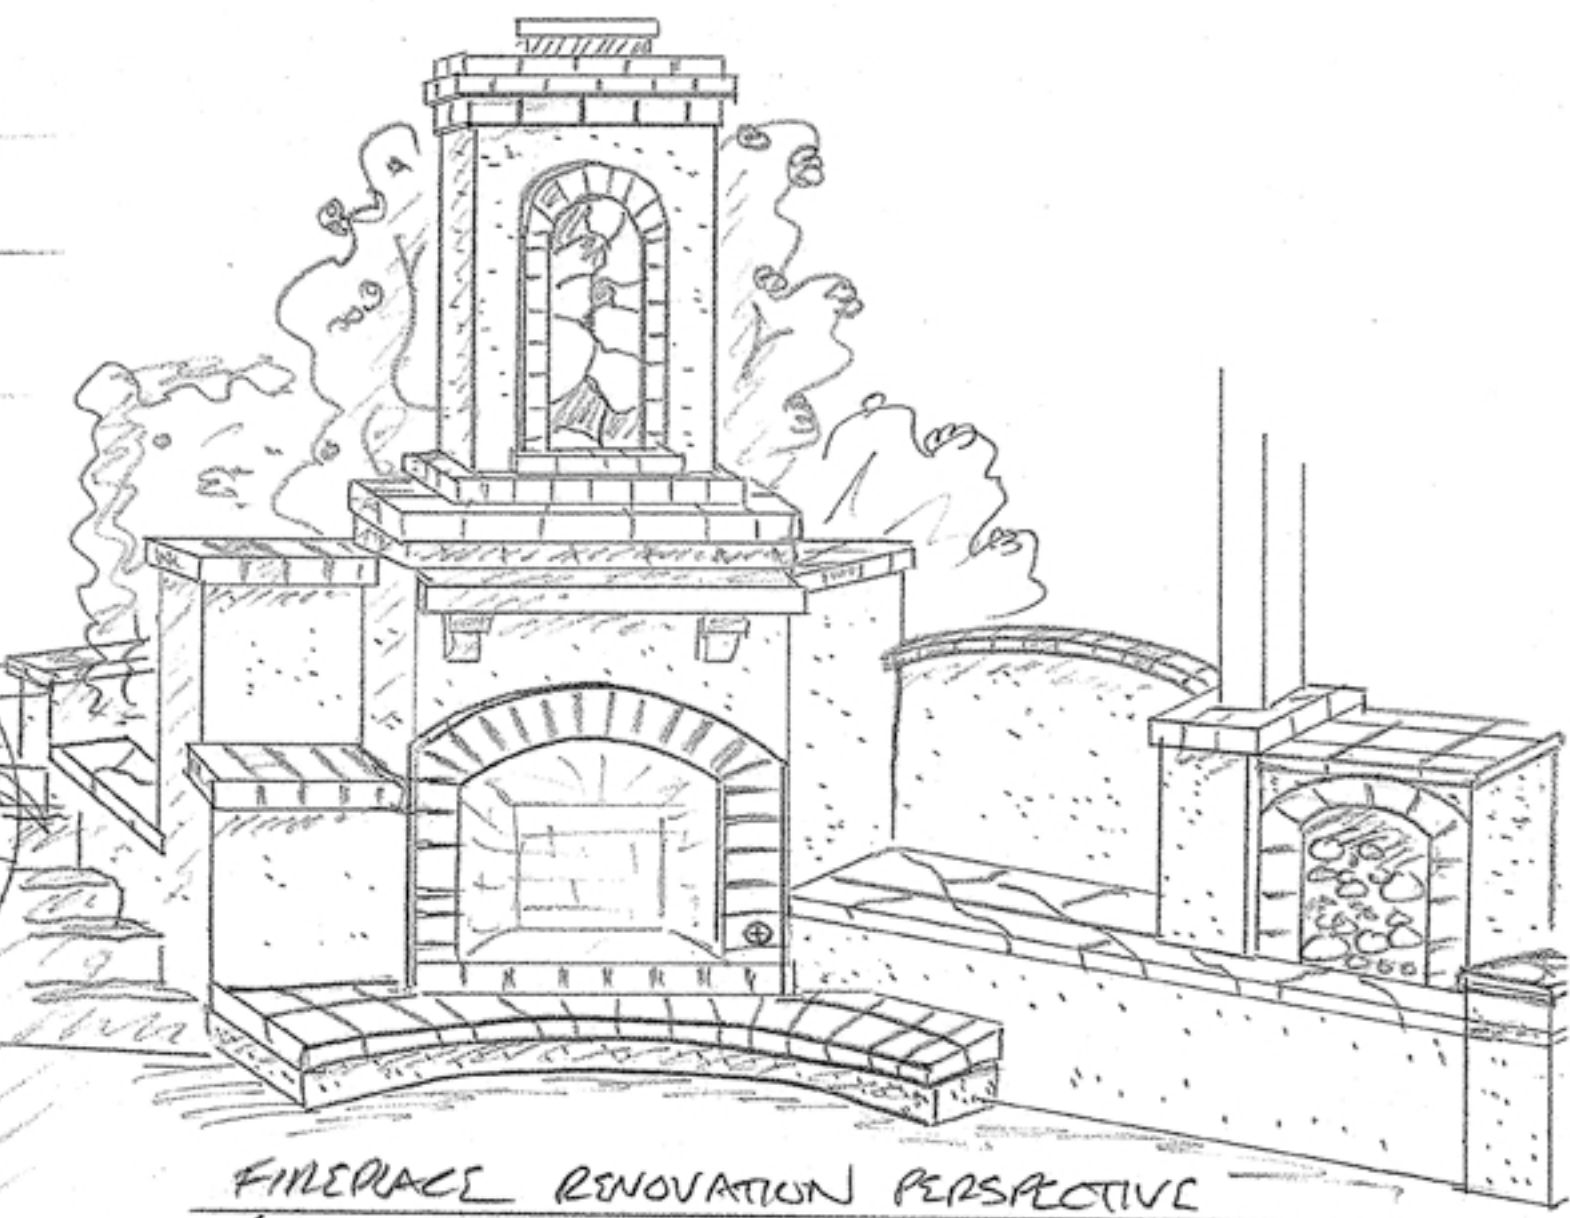

FIREPLACE RENOVATION PERSPECTIVE
(NOT TO SCALE)

RENOVATE FIREPLACE (SEE DETAIL)

INSTALL BRICK; FLAGSTONE FACING,
HEARTH, SEATING BENCH, WIND-BREAK
WALLS; FIREWOOD STORAGE CAVITY,
WOOD OR STONE LEDGER MANTIL.

3-5g. LIGUSTRUM TEXANUM
(TEXAS PRIVET)

2-15g. BOUGAINVILLEA SP. 'BARBARA KARST'

UTILITIES