


CUSTOM FIRE PIT PERSPECTIVE (NOT TO SCALE)
 TAN SPLIT-FACE BLOCK W/ HIGGINS BRICK FULL "SPRUE"
 CAP (SUGGESTED/SHOW SAMPLES), 6" TUMBLED SLATE BACK-
 SPLASH (COLOR TBD). 4 1/2" FIRE BAR W/ BURGUNDY
 LAVA ROCK IN FILL 3/4" + LARGER 6"+ PIECES.

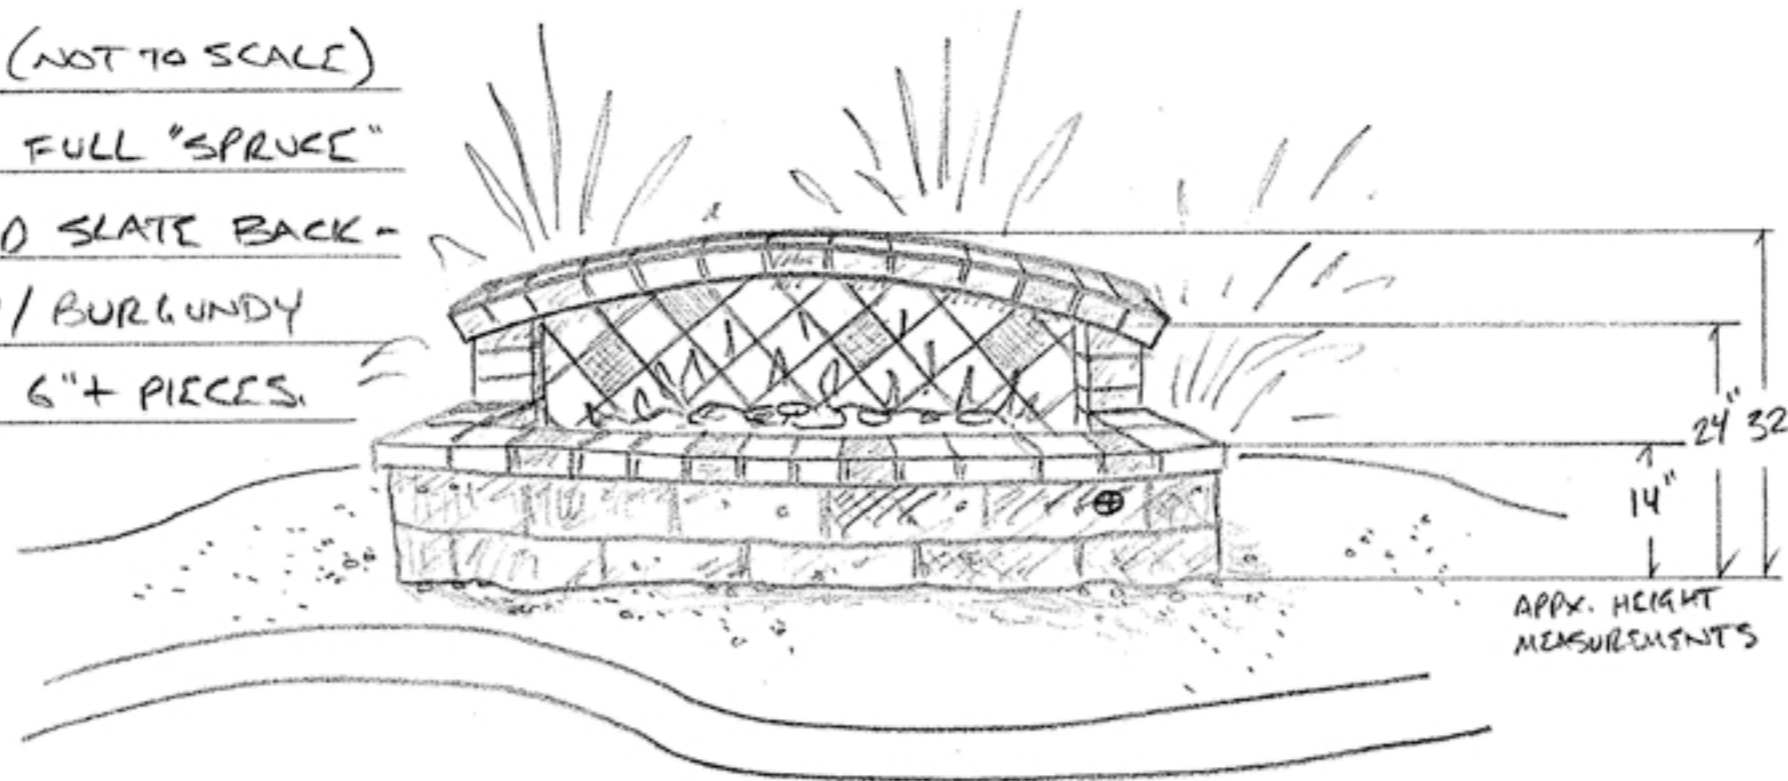

NORTH

SCALE:
 1/8" = 1 FOOT

KEYSTONE COUNTRY MANOR STACKED WALLS
 TO 24" HT. TUMBLED WALL CAPS. COLOR: BLEND
 BROWN STONE & CHARCOAL BROWN. CUSTOM STEPS.

7-1g. SALVIA LEUCANTHA
 (MEXICAN SAGE)

3-15g. MELALEUCA NESOPHYLLA
 (PINK MELALEUCA - MULTI TRUNK)
 ABOVE GROUND SPA W/ FLIP-BACK
 COVER. RUN 220V. CONNECTION W/
 EMERGENCY SHUT-OFF SWITCH. ALUMA-WOOD
 PERGOLA UP TO 4' WIDE.

13-5g. DIETES BICOLOR

9-5g. PHOTINIA X FRASERI

HOMEOWNERS DECORATIVE FOUNTAIN

COMPACTED TO 2" "DESERT GOLD" (S.U.B.)
 DECORATIVE DECOMPOSED GRANITE W/ MIREX
 STABILIZING AGENT. BLACK-DIAMOND EDGING

9-5g. EUONYMUS FORTUNEI 'CANADALE GOLD'

5-5g. ELAEAGNUS PUNGENS 'VARIEGATA'
 (YELLOW-EDGE ELAEAGNUS)

USE RECYCLED MED. BROWN MULCH IN BEDS

EXISTING XILOZMA HEDGE - MAINTAIN

18" HT. COUNTRY MANOR SEATING WALL WITH
 27" HT. COUNTRY MANOR END COLUMNS.

11-5g. ROSA 'ICEBERG' HEDGE ROSES

14-1g. LAVANDULA STOECHYS
 (SPANISH LAVENDER)

13-1g. TULBAGHIA VIOLACEA
 (SOCIETY GARLIC)

NAT. GAS FIRE-PIT
 (SEE DETAIL)

ALUMA-WOOD SOLID
 PATIO COVER (12x30')

PRE-BUILT BARBECUE ISLAND. NAT. GAS & 120V. ELE.

1-24" box BRACHYCHITON POPULNEUS
 (BOTTLE TREE)

17-1g. AGAPANTHUS AFRICANUS
 (MIX BLUE & WHITE)

7+-5g. ROSA HYBRID TEA ROSES (TBD)

1-15g. CITRUS 'EUREKA' LEMON SEMI-DWARF

"RUSTIC RIVER" (S.U.B.) MED. SIZE
 GRANITE BOUNCERS (APR. 2'x2')

1-24" box MAGNOLIA GRANDIFLORA
 ('ALTA' MAGNOLIA)

8-5g. GARDENIA AUGUSTA
 ('VEITCHII' GARDENIA)

2-15g. ROSA 'DOUBLE DELIGHT'
 PATIO TREE ROSES
 FUTURE DOUBLE FRENCH DOOR ACCESS.

18"-24" HT. TAN SPLIT-FACE BLOCK RETAINING WALL
 FOR RAISED VEG./HERB. BEDS. COMPOST BACKFILL.
 TAN CINDER FLAT WALL CAP. W/ WEEP HOLES @ BASE.

VEG./HERB./SPECIALTY FLOWER RAISED GARDEN BEDS

4-5g. STAR JASMINE - STAKED - TRAIN ONTO FENCE.

OUTDOOR POTTING AREA FOR SPECIMEN PLANTS
 LIKE HIDRANGEAS. INSTALL SECONDARY VINYL FENCE
 AND GATE. NOTE: POSSIBLE NO "STAMP" PATIO HERE.

22-1g. BUXUS JAPONICA 'GREEN BEAUTY'
 (JAPANESE BOXWOOD)

2-24" box CALLISTEMON VIMINALIS - LOW BRANCHING
 (WEeping BOTTLEBRUSH TREE)

4-5g. ANIGOZANTHOS FLAVIUS 'BIG RED'
 (KANGAROO'S PAW)

3-24" box LAGERSTROMIA HYBRID 'TUSKARORA' - 2
 (CRAPE MYRTLE - MULTI TRUNK)

"LUXURY" FAUX TURF W/ THATCH & DURA FLO BACKING.
 BLACK-DIAMOND PLASTIC EDGING.

26-1g. HEMEROCALLIS HYBRIDUS - EVERGREEN
 'BUTTERSCOTCH RUFFLES'

P L PATIO'S & DRIVEWAY ADDITION IN "STAMPED" CONCRETE

FINISH. STAMP PATTERN(S): 'GRAND ASHLER SLATE @ 45°

TO HOME WITH SHINERMAN BANDS & EDGING TO 12" W

WITH TEXTURE STAMP ONLY. DUSTSTONE COLOR HARDENER-

"BEIGE". DUSTSTONE COLOR RELEASE - "WALNUT" OR

OFFER ALTERNATIVE COLOR OPTIONS TO HOMEOWNER.